






PROPOSED 4-STORY BUILDING

PROPOSED DALEY BUILDING



**01** | CADY STREET /  
NORTH ELEVATION  
SCALE: 1" = 30'

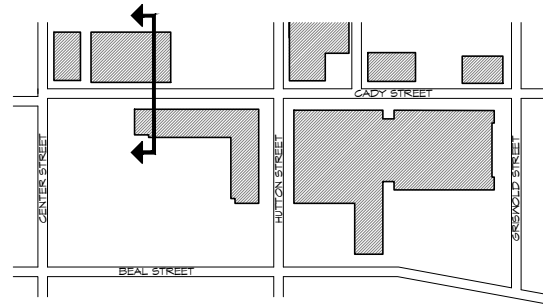

**01** | **CADY STREET CROSS SECTION**  
SCALE: 1" = 20'-0"

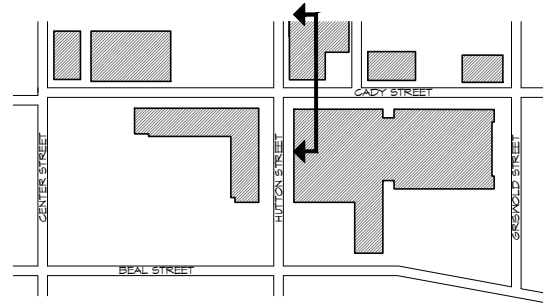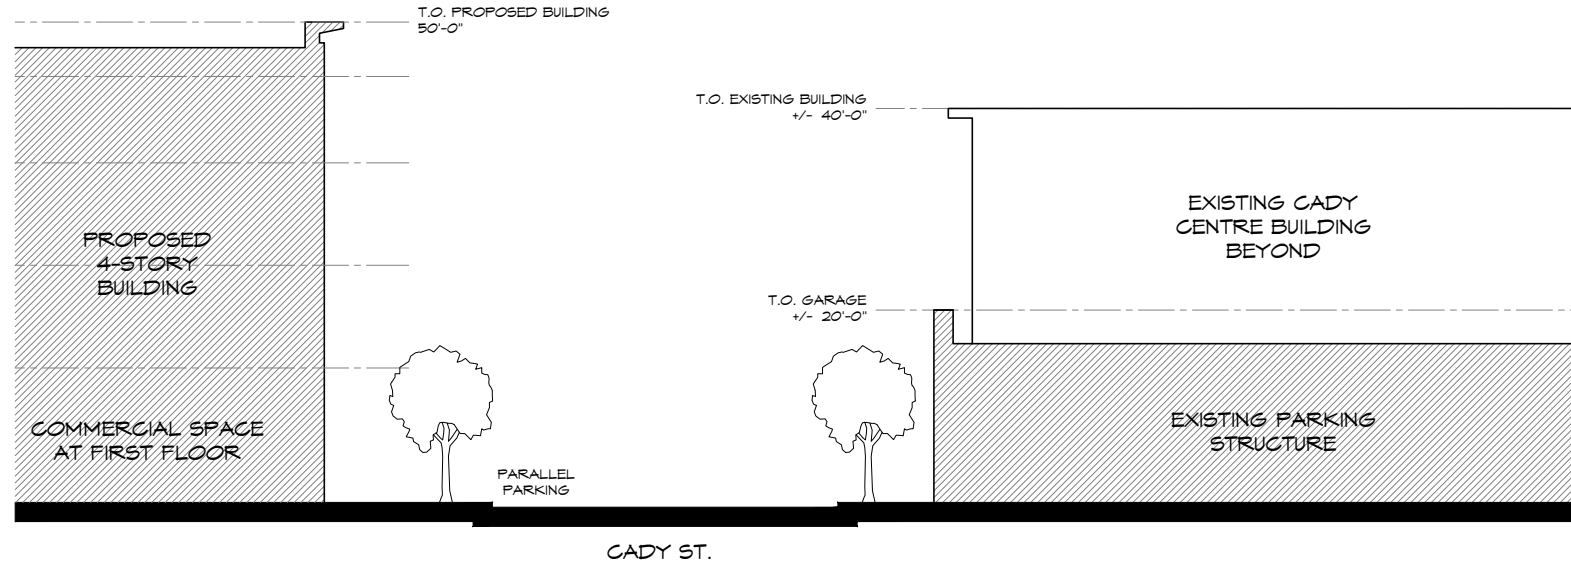

**02** | **CADY STREET CROSS SECTION**  
SCALE: 1" = 20'-0"

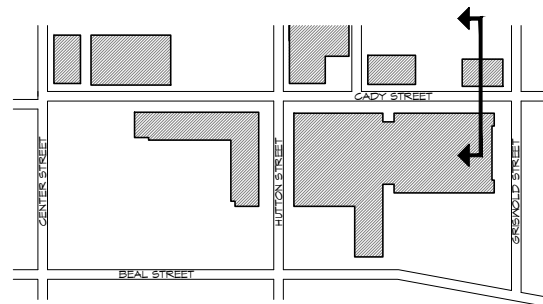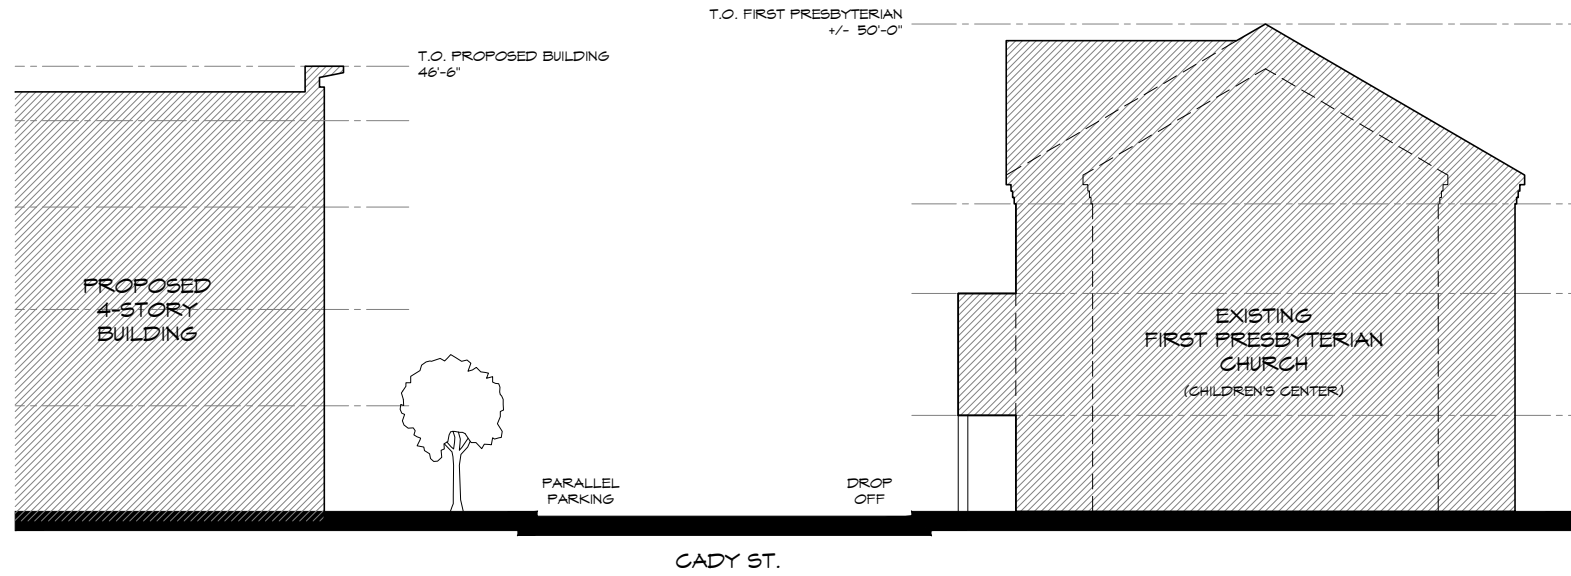

**03** | **CADY STREET CROSS SECTION**  
SCALE: 1" = 20'-0"

