

City of Northville
Municipal Pavement Management System Report
2013 Update



APPENDIX D



**220 W. Congress, Suite 400
Detroit, MI 48226
Phone: (313) 967-4700
Fax: (313) 967-4707**

**905 South Blvd. East
Rochester Hills, MI 48307
Phone: (248) 844-5400
Fax: (248) 844-5404**

**10508 Citation Dr., Suite 600
Brighton, MI 48116
Phone: (810) 534-1400
Fax: (810) 534-1402**

www.sds-eng.com



NOTE: UTILITY INFORMATION ON THIS DRAWING MAY BE FROM INFORMATION DISCLOSED TO THIS FIRM BY THE VARIOUS UTILITY COMPANIES, CITY/COUNTY AGENCIES AND OTHER VARIOUS SOURCES. UNDERGROUND UTILITIES WHICH ARE ON PRIVATE PROPERTY ARE USUALLY NOT DEPICTED UPON A UTILITY COMPANY'S PUBLISHED PLANS. THEIR LOCATION, IF SHOWN UPON THIS SURVEY, ARE APPROXIMATED FROM FOUND PAINT MARKS/STAKES, ETC. AS LOCATED BY THIS FIRM FROM SOURCES WHICH ARE UNKNOWN. NO GUARANTEE IS GIVEN AS TO THE COMPLETENESS OR ACCURACY THEREOF.

PRIOR TO CONSTRUCTION, ALL LOCATIONS AND DEPTHS OF EXISTING UTILITIES (IN CONFLICT WITH PROPOSED IMPROVEMENTS) SHALL BE VERIFIED IN THE FIELD. CALL MISS DIG 3 WORKING DAYS PRIOR TO CONSTRUCTION.

COPYRIGHT © 2011 SPALDING D&DECKER ASSOCIATES, INC.
THIS DRAWING AND THE SUBJECT MATTER CONTAINED
THEREIN IS PROPRIETARY AND IS NOT TO BE USED OR
REPRODUCED WITHOUT WRITTEN PERMISSION OF
SPALDING D&DECKER ASSOCIATES, INC.

**CITY OF NORTHVILLE
PAVEMENT MANAGEMENT
PROGRAM**


NORTHVILLE, MI

KEY PLAN

NO.	DATE	REVISION

DRAFTER R. PEERY		DATE —
DESIGNER —		DATE —
CHECKED		DATE
PROJECT MANAGER —		BID PLAN DATE —
DEPARTMENT MANAGER APPROVAL		DATE

JOB NO. NP11-040	DRAWING NO. NP11040ST
SCALE: NTC	SHEET NO. C1.0

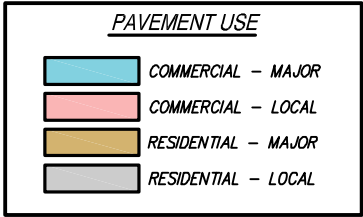

www.sda-eng.com
(800) 598-1600




PRIOR TO CONSTRUCTION, ALL LOCATIONS AND DEPTHS OF EXISTING UTILITIES (IN CONFLICT WITH PROPOSED IMPROVEMENTS) SHALL BE VERIFIED IN THE FIELD. CALL 3 WORKING DAYS PRIOR TO CONSTRUCTION.

PAVEMENT USE
AREA 1

NO.	DATE	REVISION

DRAWN BY J. JENSELY		DATE 02-13-13	
DESIGNED BY J. JENSELY		DATE 02-13-13	
CHECKED BY		DATE	
PROJECT MANAGER T. SOVEL		BID PLAN DATE	
DEPARTMENT MANAGER APPROVAL		DATE	
VERIFY SCALES			
BAR IS ONE INCH ON ORIGINAL DRAWING			
IF NOT ONE INCH ON THIS SHEET, ADJUST SCALES ACCORDINGLY			
JOB NO. NP11-040		DRAWING NO. NP11040QUS	
SCALE: 1" = 200'		SHEET NO. C1.1	

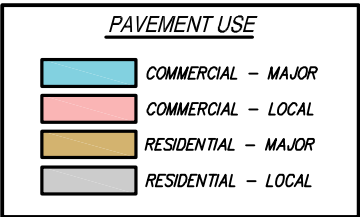


**Know what's below.
Call before you dig.**

COPYRIGHT © 2013 SPALDING DeDECKER ASSOCIATES, INC.
THIS DRAWING AND THE SUBJECT MATTER CONTAINED
THEREON IS PROPRIETARY AND IS NOT TO BE USED OR
REPRODUCED WITHOUT WRITTEN PERMISSION OF
SPALDING DeDECKER ASSOCIATES, INC.

PAVEMENT USE
AREA 2

NO.	DATE	REVISION

<p align="center">VERIFY SCALES</p> <p align="center">BAR IS ONE INCH ON ORIGINAL DRAWING</p> <p align="center">IF NOT ONE INCH ON THIS SHEET, ADJUST SCALES ACCORDINGLY</p>	
<p>JOB NO.</p> <p align="center">NP11-040</p>	<p>DRAWING NO.</p> <p align="center">NP11040US</p>
<p>SCALE:</p> <p align="center">1" = 200'</p>	<p>SHEET NO.</p> <p align="center">C1.2</p>

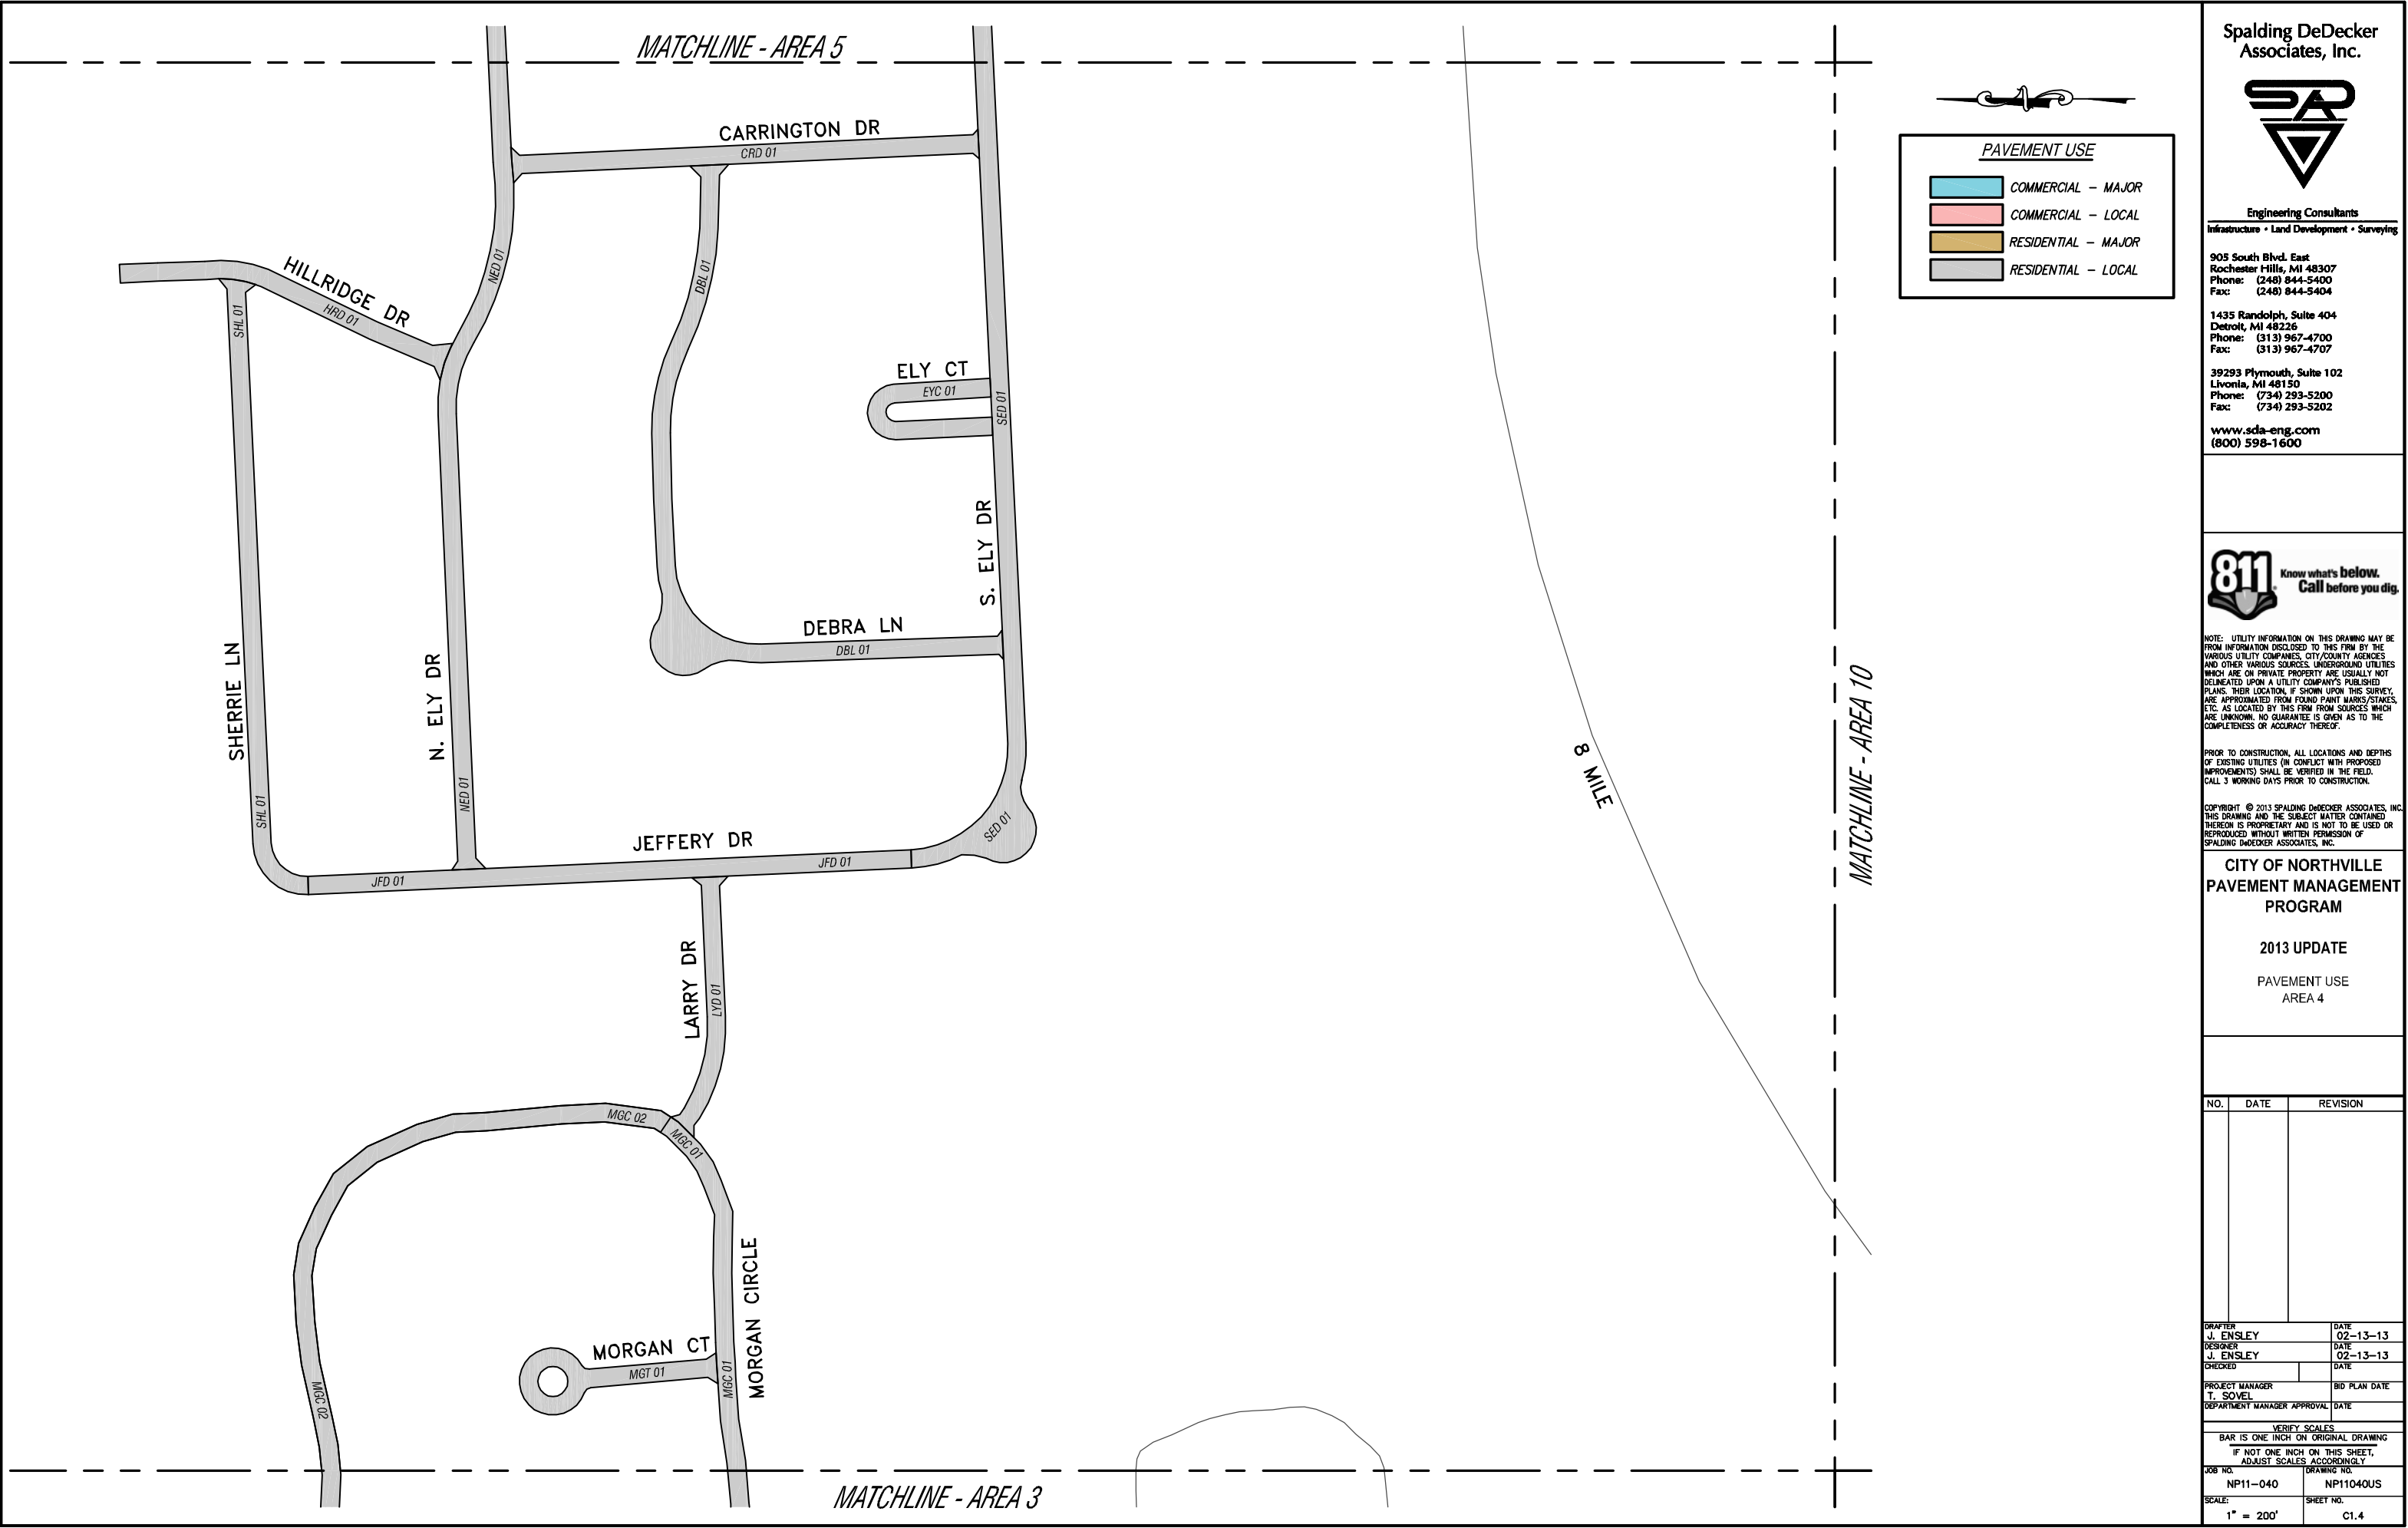

Spalding DeDecker
Associates, Inc.



Engineering Consultants
Infrastructure • Land Development • Surveying

905 South Blvd. East
Rochester Hills, MI 48307
Phone: (248) 844-5400
Fax: (248) 844-5404

1435 Randolph, Suite 404
Detroit, MI 48226
Phone: (313) 967-4700
Fax: (313) 967-4707

39293 Plymouth, Suite 102
Livonia, MI 48150
Phone: (734) 293-5200
Fax: (734) 293-5202

www.sda-eng.com
(800) 598-1600



NOTE: UTILITY INFORMATION ON THIS DRAWING MAY BE FROM INFORMATION DISCLOSED TO THIS FIRM BY THE VARIOUS UTILITY COMPANIES, CITY/COUNTY AGENCIES AND OTHER VARIOUS SOURCES. UNDERGROUND UTILITIES WHICH ARE ON PRIVATE PROPERTY ARE USUALLY NOT DELINEATED UPON A UTILITY COMPANY'S PUBLISHED PLANS. THEIR LOCATION, IF SHOWN UPON THIS SURVEY, ARE APPROXIMATED FROM FOUND PAINT MARKS/STAKES, ETC. AS LOCATED BY THIS FIRM FROM SOURCES WHICH ARE UNKNOWN. NO GUARANTEE IS GIVEN AS TO THE COMPLETENESS OR ACCURACY THEREOF.

PRIOR TO CONSTRUCTION, ALL LOCATIONS AND DEPTHS OF EXISTING UTILITIES (IN CONFLICT WITH PROPOSED IMPROVEMENTS) SHALL BE VERIFIED IN THE FIELD. CALL 3 WORKING DAYS PRIOR TO CONSTRUCTION.

COPYRIGHT © 2013 SPALDING DEDECKER ASSOCIATES, INC. THIS DRAWING AND THE SUBJECT MATTER CONTAINED THEREON IS PROPRIETARY AND IS NOT TO BE USED OR REPRODUCED WITHOUT WRITTEN PERMISSION OF SPALDING DEDECKER ASSOCIATES, INC.


CITY OF NORTHVILLE PAVEMENT MANAGEMENT PROGRAM

2013 UPDATE

PAVEMENT USE
AREA 4

NO.	DATE	REVISION

DRAFTER J. ENSLEY	DATE 02-13-13
DESIGNER J. ENSLEY	DATE 02-13-13
CHECKED	DATE
PROJECT MANAGER T. SOVEL	BID PLAN DATE
DEPARTMENT MANAGER APPROVAL	DATE
VERIFY SCALES BAR IS ONE INCH ON ORIGINAL DRAWING IF NOT ONE INCH ON THIS SHEET, ADJUST SCALES ACCORDINGLY	
JOB NO. NP11-040	DRAWING NO. NP11040US
SCALE: 1" = 200'	SHEET NO. C1.4

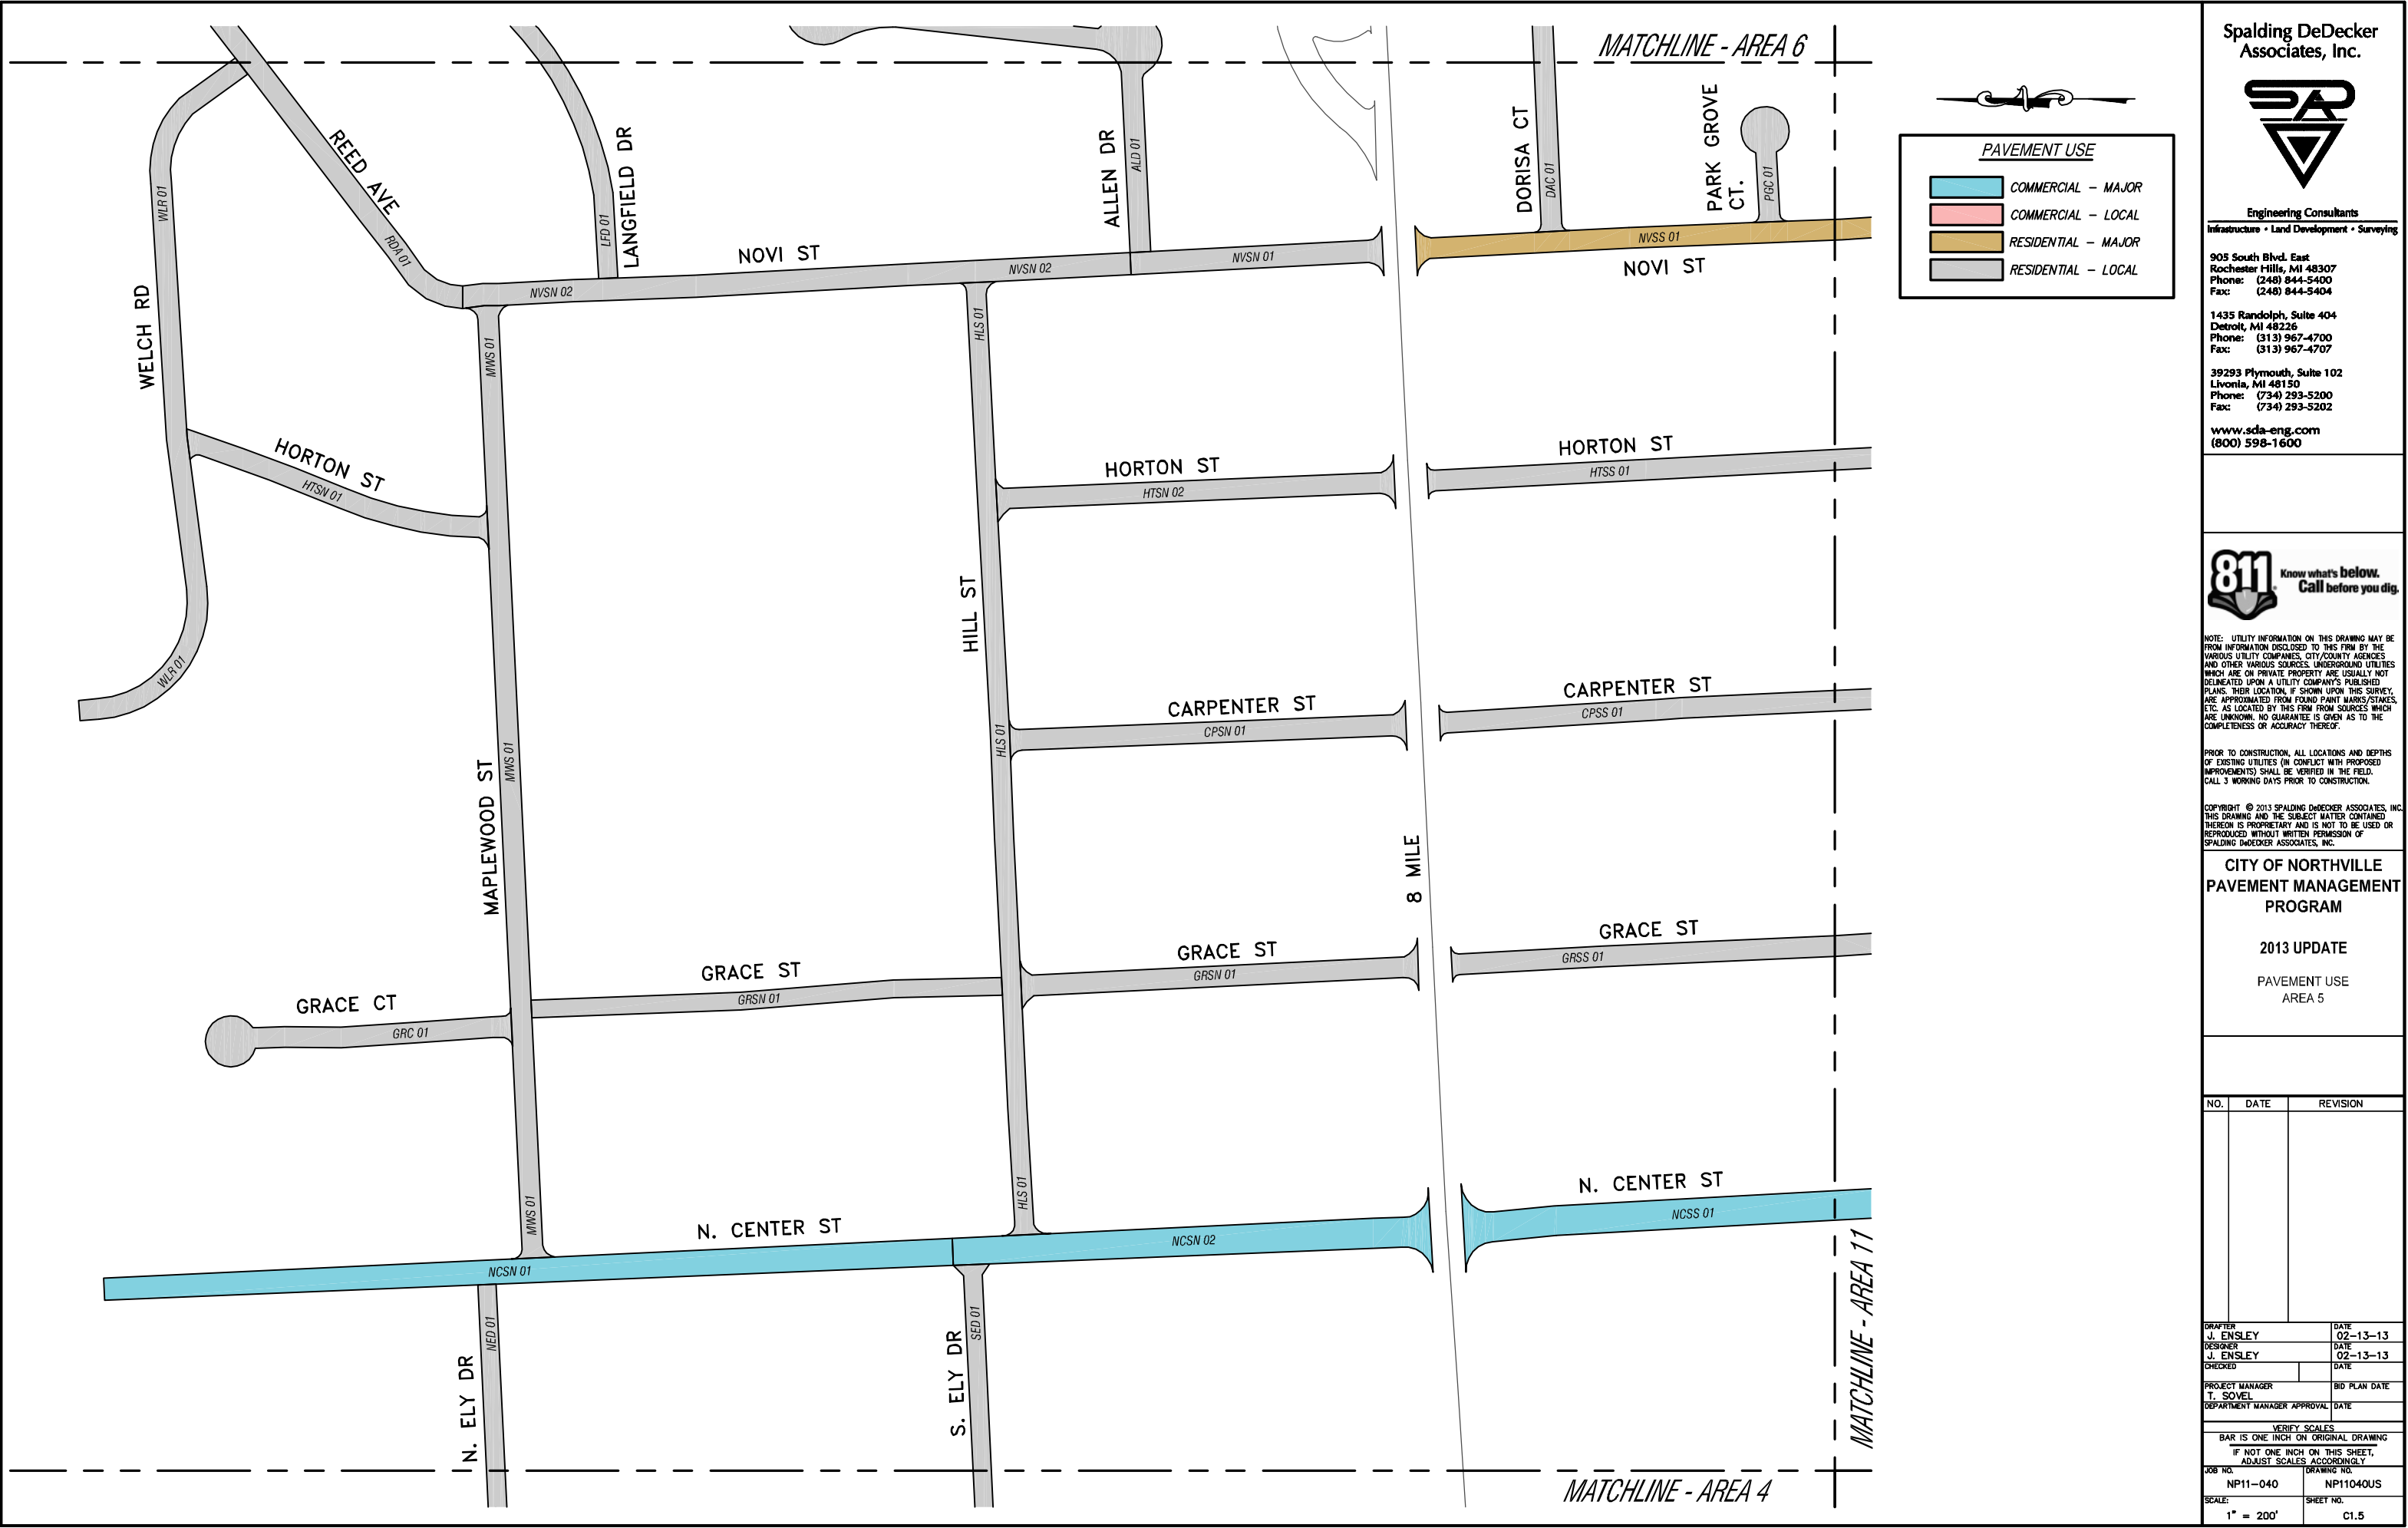

PAVEMENT USE

COMMERCIAL - MAJOR
COMMERCIAL - LOCAL
RESIDENTIAL - MAJOR
RESIDENTIAL - LOCAL

Spalding DeDecker Associates, Inc.

Engineering Consultants
Infrastructure • Land Development • Surveying

905 South Blvd. East
Rochester Hills, MI 48307
Phone: (248) 844-5400
Fax: (248) 844-5404

1435 Randolph, Suite 404
Detroit, MI 48226
Phone: (313) 967-4700
Fax: (313) 967-4707

39293 Plymouth, Suite 102
Livonia, MI 48150
Phone: (734) 293-5200
Fax: (734) 293-5202

www.sda-eng.com
(800) 598-1600

Know what's below.
Call before you dig.

NOTE: UTILITY INFORMATION ON THIS DRAWING MAY BE FROM INFORMATION DISCLOSED TO THIS FIRM BY THE VARIOUS UTILITY COMPANIES, CITY/COUNTY AGENCIES AND OTHER VARIOUS SOURCES. UNDERGROUND UTILITIES WHICH ARE ON PRIVATE PROPERTY ARE USUALLY NOT DELINEATED UPON A UTILITY COMPANY'S PUBLISHED PLANS. THEIR LOCATION, IF SHOWN UPON THIS SURVEY, ARE APPROXIMATED FROM FOUND PAINT MARKS/STAKES, ETC. AS LOCATED BY THIS FIRM FROM SOURCES WHICH ARE UNKNOWN. NO GUARANTEE IS GIVEN AS TO THE COMPLETENESS OR ACCURACY THEREOF.

PRIOR TO CONSTRUCTION, ALL LOCATIONS AND DEPTHS OF EXISTING UTILITIES (IN CONFLICT WITH PROPOSED IMPROVEMENTS) SHALL BE VERIFIED IN THE FIELD. CALL 3 WORKING DAYS PRIOR TO CONSTRUCTION.

COPYRIGHT © 2013 SPALDING DEDecker ASSOCIATES, INC. THIS DRAWING AND THE SUBJECT MATTER CONTAINED THEREON IS PROPRIETARY AND IS NOT TO BE USED OR REPRODUCED WITHOUT WRITTEN PERMISSION OF SPALDING DEDecker ASSOCIATES, INC.

**CITY OF NORTHVILLE
PAVEMENT MANAGEMENT
PROGRAM**

2013 UPDATE


PAVEMENT USE
AREA 5

NO.	DATE	REVISION

DRAFTER J. ENSLEY	DATE 02-13-13
DESIGNER J. ENSLEY	DATE 02-13-13
CHECKED	DATE
PROJECT MANAGER T. SOVEL	BID PLAN DATE
DEPARTMENT MANAGER APPROVAL	DATE

VERIFY SCALES
BAR IS ONE INCH ON ORIGINAL DRAWING
IF NOT ONE INCH ON THIS SHEET,
ADJUST SCALES ACCORDINGLY

JOB NO. NP11-040	DRAWING NO. NP11040US
SCALE: 1" = 200'	SHEET NO. C1.5

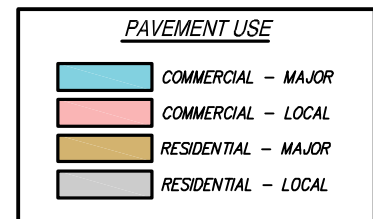

**905 South Blvd. East
Rochester Hills, MI 48307
Phone: (248) 844-5400
Fax: (248) 844-5404**

**1435 Randolph, Suite 404
Detroit, MI 48226
Phone: (313) 967-4700
Fax: (313) 967-4707**

**39293 Plymouth, Suite 100
Livonia, MI 48150
Phone: (734) 293-5200
Fax: (734) 293-5202**

www.sda-eng.com
(800) 598-1600



NOTE: UTILITY INFORMATION ON THIS DRAWING MAY BE FROM INFORMATION DISCLOSED TO THIS FIRM BY THE VARIOUS UTILITY COMPANIES, CITY/COUNTY AGENCIES AND OTHER VARIOUS SOURCES. UNDERGROUND UTILITIES WHICH ARE ON PRIVATE PROPERTY ARE USUALLY NOT DELINEATED UPON A UTILITY COMPANY'S PUBLISHED PLANS. THEIR LOCATION, IF SHOWN UPON THIS SURVEY, ARE APPROXIMATED FROM FOUND PAINT MARKS/STAKES, ETC. AS LOCATED BY THIS FIRM FROM SOURCES WHICH ARE UNKNOWN. NO GUARANTEE IS GIVEN AS TO THE COMPLETENESS OR ACCURACY THEREOF.

PRIOR TO CONSTRUCTION, ALL LOCATIONS AND DEPTHS OF EXISTING UTILITIES (IN CONFLICT WITH PROPOSED IMPROVEMENTS) SHALL BE VERIFIED IN THE FIELD. CALL 3 WORKING DAYS PRIOR TO CONSTRUCTION.

COPYRIGHT © 2013 SPALDING DeDECKER ASSOCIATES, INC.
THIS DRAWING AND THE SUBJECT MATTER CONTAINED
THEREON IS PROPRIETARY AND IS NOT TO BE USED OR
REPRODUCED WITHOUT WRITTEN PERMISSION OF
SPALDING DeDECKER ASSOCIATES, INC.

**CITY OF NORTHVILLE
PAVEMENT MANAGEMENT
PROGRAM**

2013 UPDATE

PAVEMENT USE
AREA 6

NO.	DATE	REVISION

DRAFTER J. ENSLEY		DATE 02-13-13
DESIGNER J. ENSLEY		DATE 02-13-13
CHECKED		DATE
PROJECT MANAGER T. SOVEL		BID PLAN DATE
DEPARTMENT MANAGER APPROVAL		DATE

<p align="center">VERIFY SCALES</p> <p align="center">BAR IS ONE INCH ON ORIGINAL DRAWING</p> <p align="center">IF NOT ONE INCH ON THIS SHEET, ADJUST SCALES ACCORDINGLY</p>	
<p>JOB NO.</p> <p align="center">NP11-040</p>	<p>DRAWING NO.</p> <p align="center">NP11040US</p>
<p>SCALE:</p> <p align="center">1" = 200'</p>	<p>SHEET NO.</p> <p align="center">C1.6</p>



**905 South Blvd. East
Rochester Hills, MI 48307
Phone: (248) 844-5400
Fax: (248) 844-5404**

**1435 Randolph, Suite 404
Detroit, MI 48226
Phone: (313) 967-4700
Fax: (313) 967-4707**

**39293 Plymouth, Suite 102
Livonia, MI 48150
Phone: (734) 293-5200
Fax: (734) 293-5202**

www.sda-eng.com
(800) 598-1600



NOTE: UTILITY INFORMATION ON THIS DRAWING MAY BE FROM INFORMATION DISCLOSED TO THIS FIRM BY THE VARIOUS UTILITY COMPANIES, CITY/COUNTY AGENCIES AND OTHER VARIOUS SOURCES. UNDERGROUND UTILITIES WHICH ARE ON PRIVATE PROPERTY ARE USUALLY NOT DELINEATED UPON A UTILITY COMPANY'S PUBLISHED PLANS. THEIR LOCATION, IF SHOWN UPON THIS SURVEY, ARE APPROXIMATED FROM FOUND PAINT MARKS/STAKES, ETC. AS LOCATED BY THIS FIRM FROM SOURCES WHICH ARE UNKNOWN. NO GUARANTEE IS GIVEN AS TO THE COMPLETENESS OR ACCURACY THEREOF.

PRIOR TO CONSTRUCTION, ALL LOCATIONS AND DEPTHS OF EXISTING UTILITIES (IN CONFLICT WITH PROPOSED IMPROVEMENTS) SHALL BE VERIFIED IN THE FIELD. CALL 3 WORKING DAYS PRIOR TO CONSTRUCTION.

COPYRIGHT © 2013 SPALDING DeDECKER ASSOCIATES, INC.
THIS DRAWING AND THE SUBJECT MATTER CONTAINED
THEREON IS PROPRIETARY AND IS NOT TO BE USED OR
REPRODUCED WITHOUT WRITTEN PERMISSION OF
SPALDING DeDECKER ASSOCIATES, INC.

**CITY OF NORTHVILLE
PAVEMENT MANAGEMENT
PROGRAM**

2013 UPDATE


PAVEMENT USE
AREA 7


NO.	DATE	REVISION

DRAFTER J. ENSLEY		DATE 02-13-13
DESIGNER J. ENSLEY		DATE 02-13-13
CHECKED		DATE
PROJECT MANAGER T. SOVEL		BID PLAN DATE
DEPARTMENT MANAGER APPROVAL		DATE

VERIFY SCALES
BAR IS ONE INCH ON ORIGINAL DRAWING
IF NOT ONE INCH ON THIS SHEET,
ADJUST SCALES ACCORDINGLY

JOB NO. NP11-040	DRAWING NO. NP11040US
SCALE: 1" = 200'	SHEET NO. C1.7

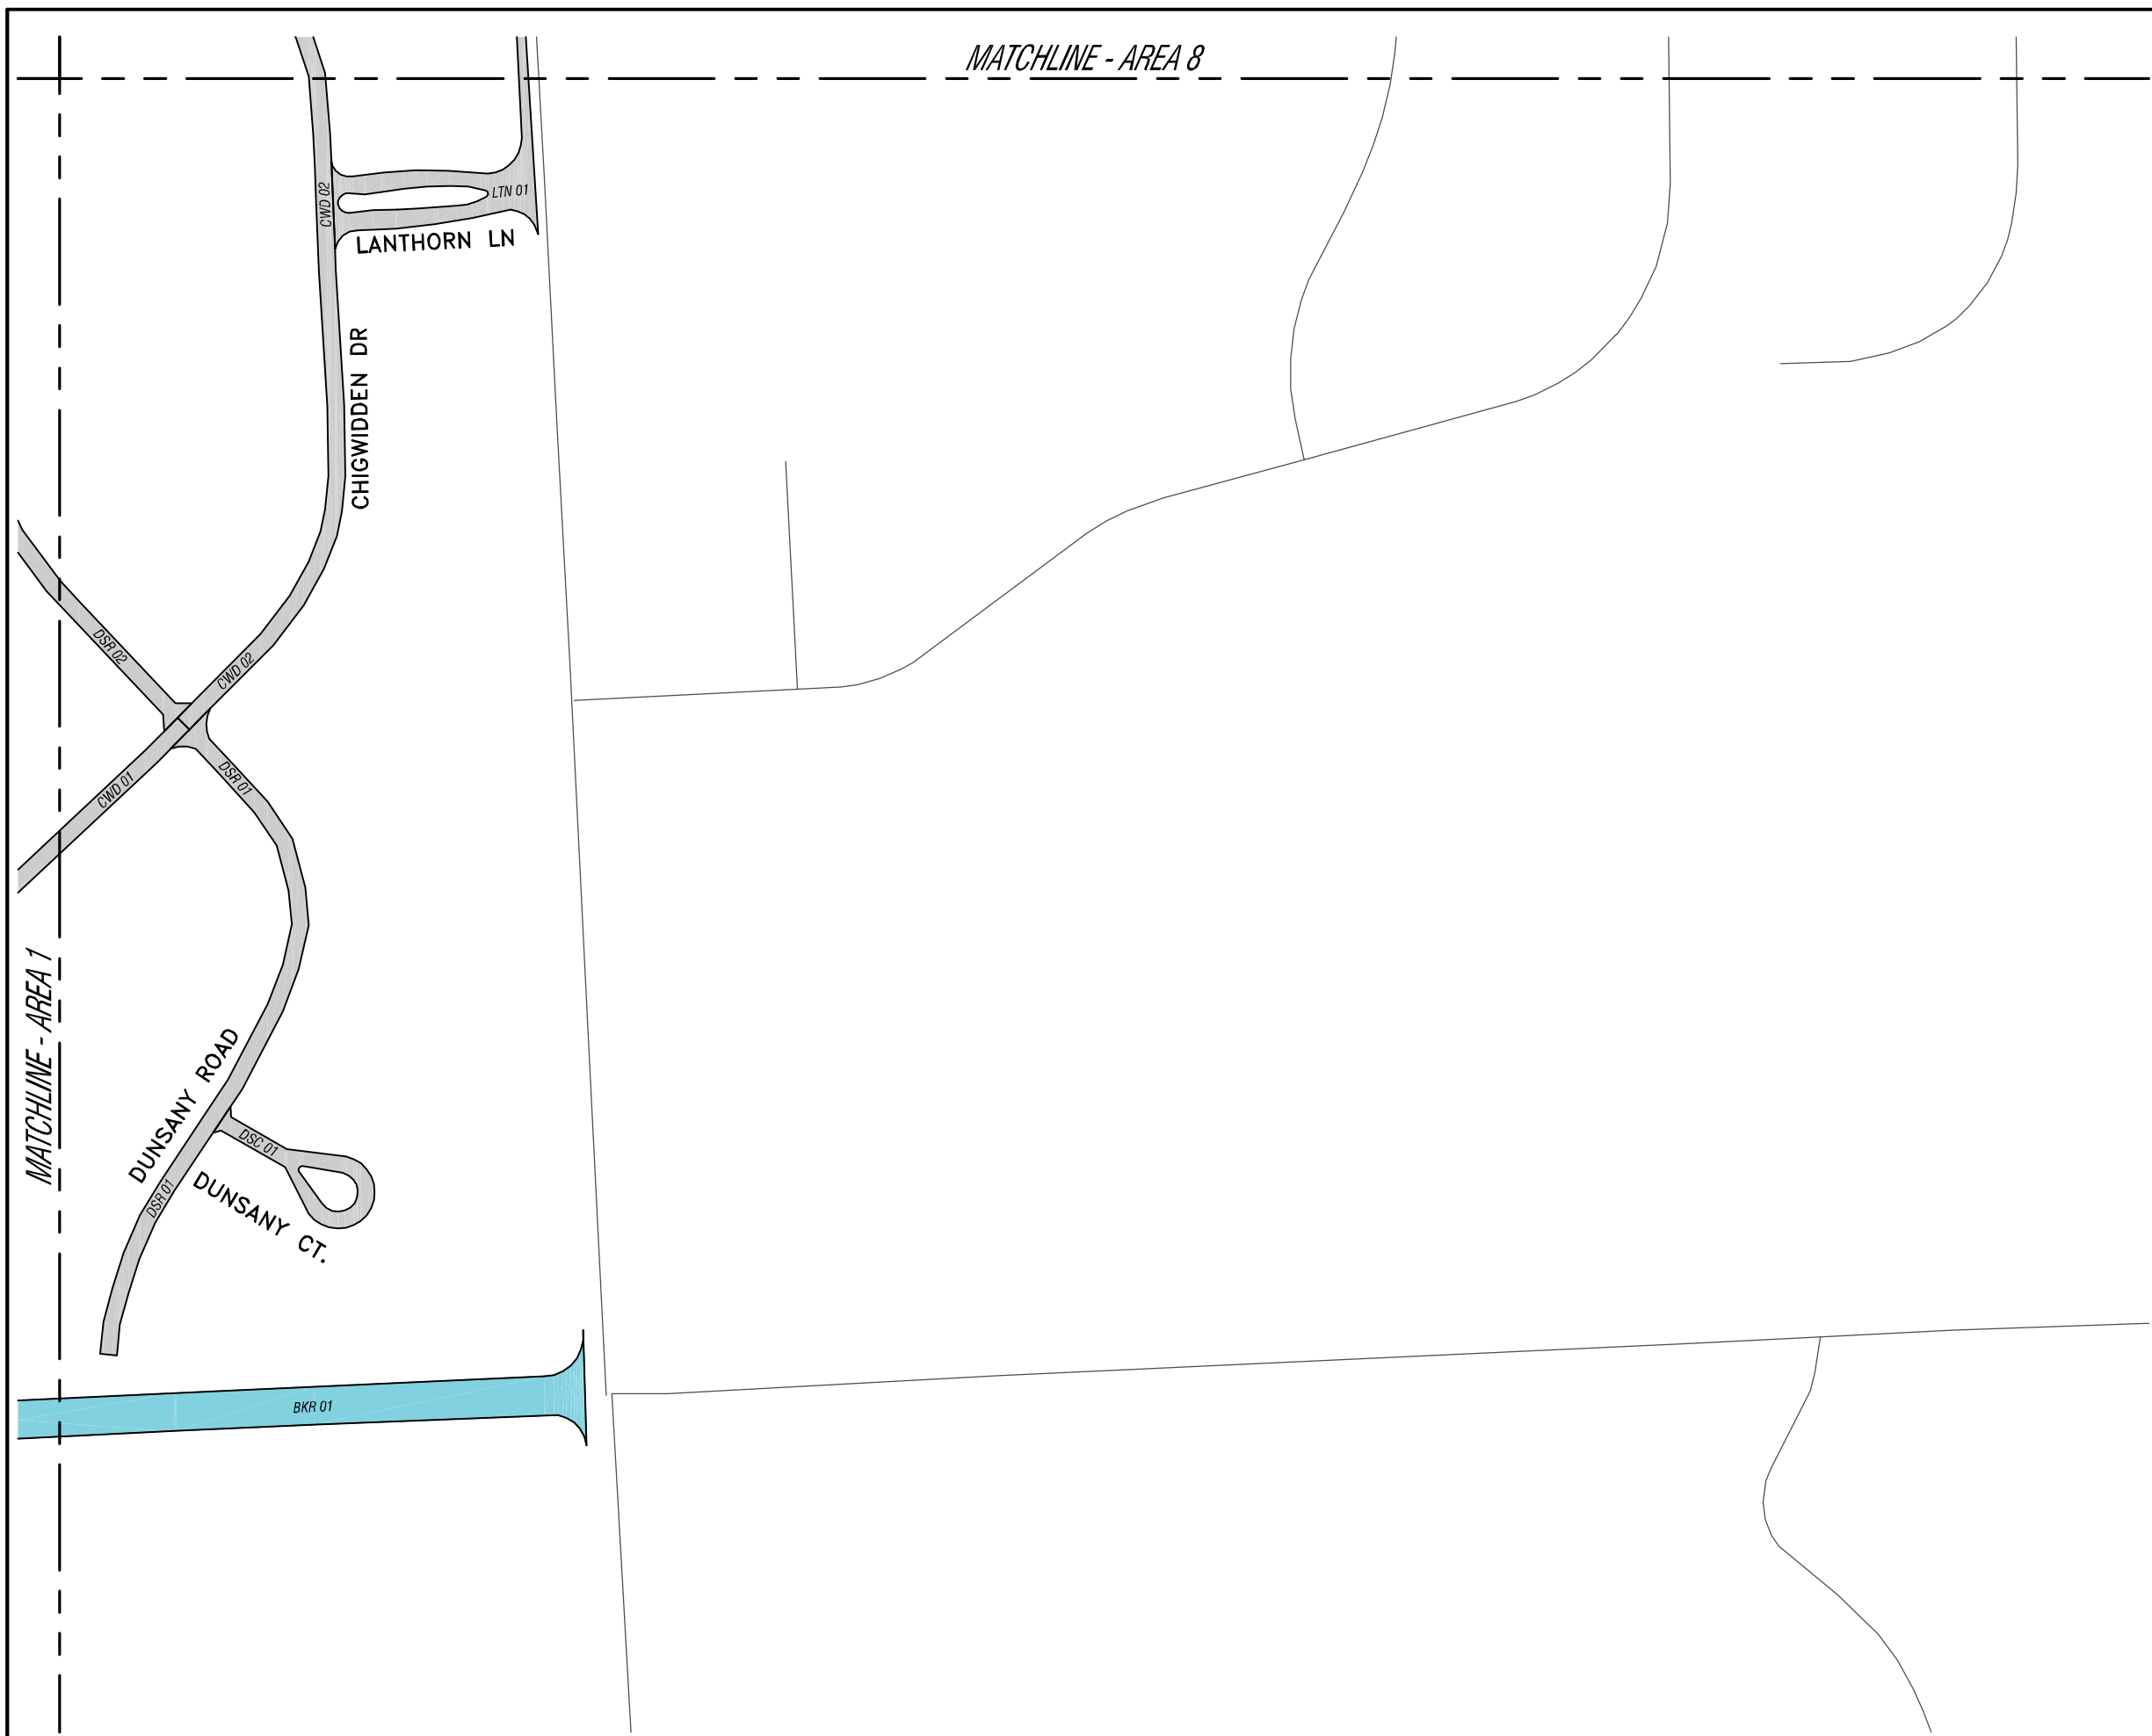

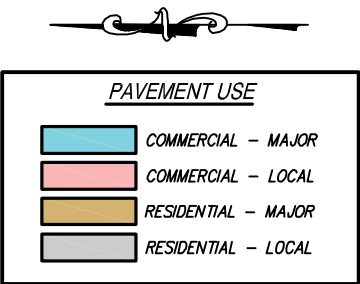

www.sda-eng.com
(800) 598-1600



NOTE: UTILITY INFORMATION ON THIS DRAWING MAY BE FROM INFORMATION DISCLOSED TO THIS FIRM BY THE VARIOUS UTILITY COMPANIES, CITY/COUNTY AGENCIES AND OTHER VARIOUS SOURCES. UNDERGROUND UTILITIES WHICH ARE ON PRIVATE PROPERTY ARE USUALLY NOT DELINEATED UPON A UTILITY COMPANY'S PUBLISHED PLANS. THEIR LOCATION, IF SHOWN UPON THIS SURVEY, ARE APPROXIMATED FROM FOUND PAINT MARKS/STAKES, ETC. AS LOCATED BY THIS FIRM FROM SOURCES WHICH ARE UNKNOWN. NO GUARANTEE IS GIVEN AS TO THE COMPLETENESS OR ACCURACY THEREOF.

PRIOR TO CONSTRUCTION, ALL LOCATIONS AND DEPTHS OF EXISTING UTILITIES (IN CONFLICT WITH PROPOSED IMPROVEMENTS) SHALL BE VERIFIED IN THE FIELD. CALL 3 WORKING DAYS PRIOR TO CONSTRUCTION.

COPYRIGHT © 2013 SPALDING DeDECKER ASSOCIATES, INC.
THIS DRAWING AND THE SUBJECT MATTER CONTAINED
THEREON IS PROPRIETARY AND IS NOT TO BE USED OR
REPRODUCED WITHOUT WRITTEN PERMISSION OF
SPALDING DeDECKER ASSOCIATES, INC.


PAVEMENT USE
AREA 8

NO.	DATE	REVISION

DRAFTER J. ENSLEY		DATE 02-13-13
DESIGNER J. ENSLEY		DATE 02-13-13
CHECKED		DATE
PROJECT MANAGER T. SOVEL		BID PLAN DATE
DEPARTMENT MANAGER APPROVAL		DATE

VERIFY SCALES
BAR IS ONE INCH ON ORIGINAL DRAWING
IF NOT ONE INCH ON THIS SHEET,
ADJUST SCALES ACCORDINGLY

JOB NO. NP11-040	DRAWING NO. NP11040US
SCALE: 1" = 200'	SHEET NO. C1.8

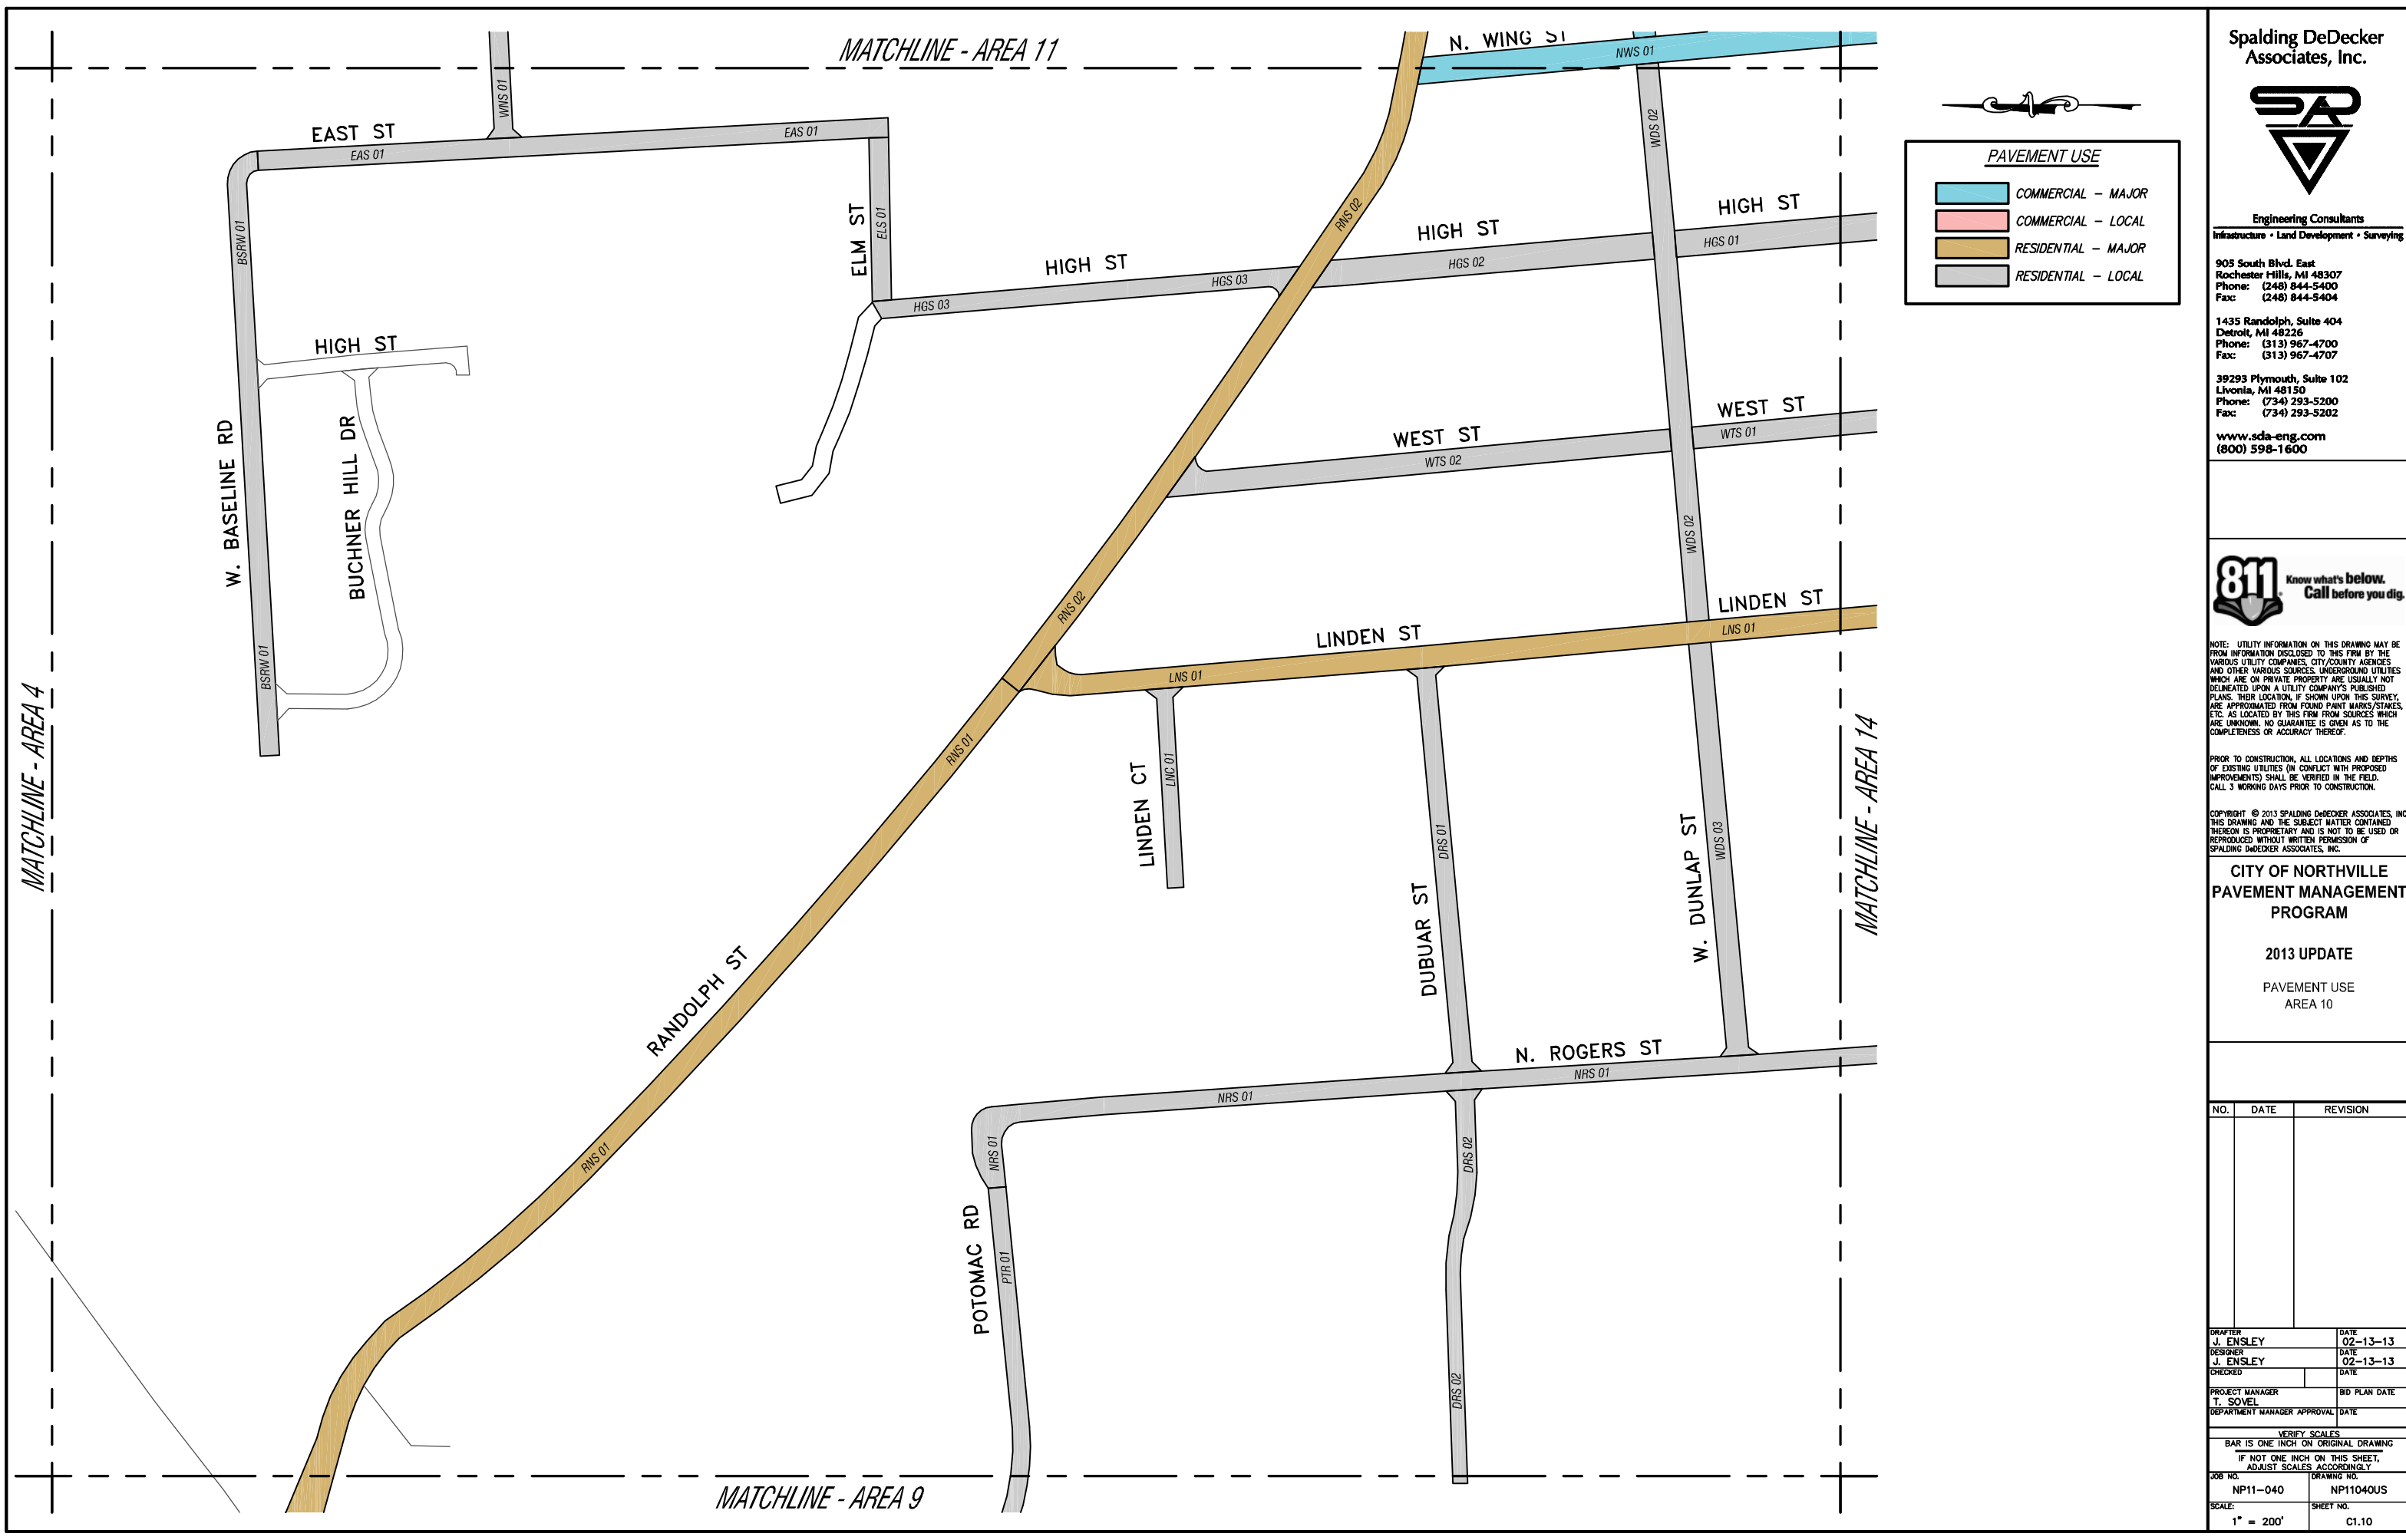

Spalding DeDecker Associates, Inc.

Engineering Consultants
Infrastructure • Land Development • Surveying

905 South Blvd. East
Rochester Hills, MI 48307
Phone: (248) 844-5400
Fax: (248) 844-5404

1435 Randolph, Suite 404
Detroit, MI 48226
Phone: (313) 967-4700
Fax: (313) 967-4707

39293 Plymouth, Suite 102
Livonia, MI 48150
Phone: (734) 293-5200
Fax: (734) 293-5202

www.sda-eng.com
(800) 598-1600

Know what's below.
Call before you dig.

NOTE: UTILITY INFORMATION ON THIS DRAWING MAY BE FROM INFORMATION DISCLOSED TO THIS FIRM BY THE VARIOUS UTILITY COMPANIES, CITY/COUNTY AGENCIES AND OTHER VARIOUS SOURCES. UNDERGROUND UTILITIES WHICH ARE ON PRIVATE PROPERTY ARE USUALLY NOT DELINEATED UPON A UTILITY COMPANY'S PUBLISHED PLANS. THEIR LOCATION, IF SHOWN UPON THIS SURVEY, ARE APPROXIMATED FROM FOUND PAINT MARKS/STAKES, ETC. AS LOCATED BY THIS FIRM FROM SOURCES WHICH ARE UNKNOWN. NO GUARANTEE IS GIVEN AS TO THE COMPLETENESS OR ACCURACY THEREOF.

PRIOR TO CONSTRUCTION, ALL LOCATIONS AND DEPTHS OF EXISTING UTILITIES (IN CONFLICT WITH PROPOSED IMPROVEMENTS) SHALL BE VERIFIED IN THE FIELD. CALL 3 WORKING DAYS PRIOR TO CONSTRUCTION.

COPYRIGHT © 2013 SPALDING DeDECKER ASSOCIATES, INC. THIS DRAWING AND THE SUBJECT MATTER CONTAINED THEREON IS PROPRIETARY AND IS NOT TO BE USED OR REPRODUCED WITHOUT WRITTEN PERMISSION OF SPALDING DeDECKER ASSOCIATES, INC.

CITY OF NORTHVILLE
PAVEMENT MANAGEMENT PROGRAM

2013 UPDATE


PAVEMENT USE
AREA 10

NO.	DATE	REVISION

DRAFTER J. ENSLEY	DATE 02-13-13
DESIGNER J. ENSLEY	DATE 02-13-13
CHECKED	DATE
PROJECT MANAGER T. SOVEL	BID PLAN DATE
DEPARTMENT MANAGER APPROVAL	DATE

VERIFY SCALES
BAR IS ONE INCH ON ORIGINAL DRAWING
IF NOT ONE INCH ON THIS SHEET,
ADJUST SCALES ACCORDINGLY

JOB NO. NP11-040	DRAWING NO. NP11040US
SCALE: 1" = 200'	SHEET NO. C1.10

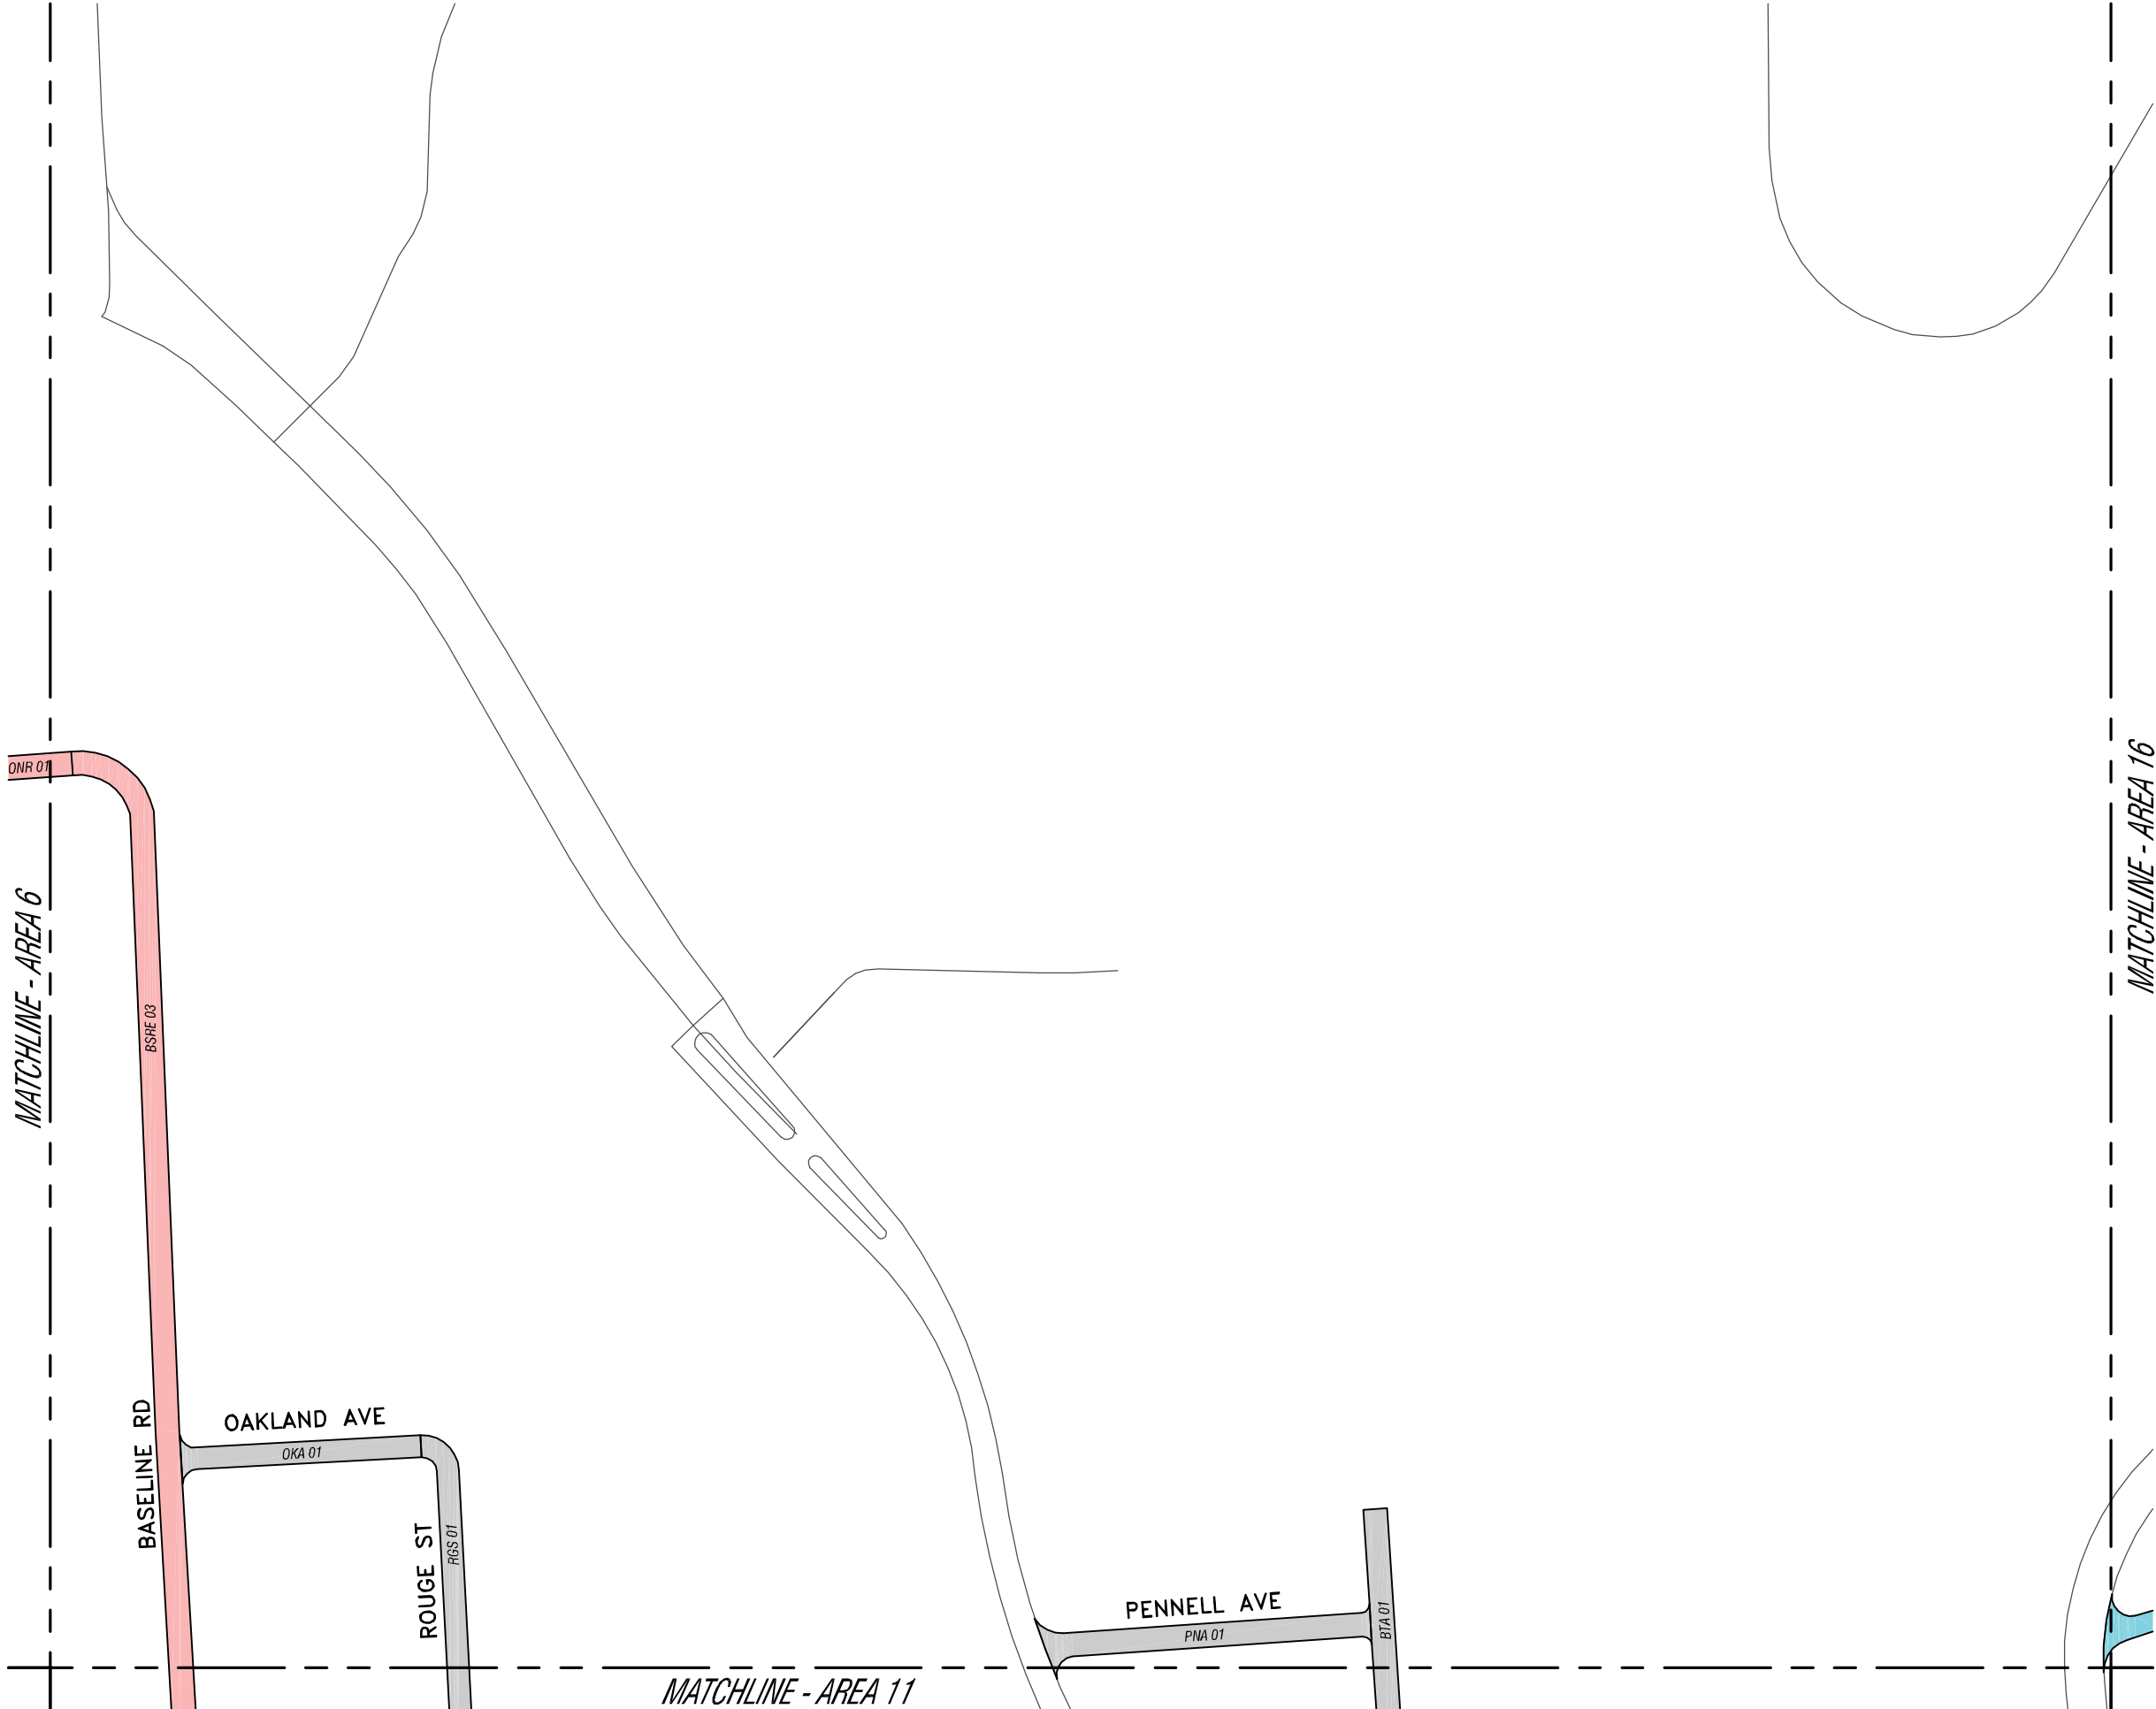

PAVEMENT USE

	COMMERCIAL - MAJOR
	COMMERCIAL - LOCAL
	RESIDENTIAL - MAJOR
	RESIDENTIAL - LOCAL

Spalding DeDecker
Associates, Inc.



Engineering Consultants
Infrastructure • Land Development • Surveying

905 South Blvd. East
Rochester Hills, MI 48307
Phone: (248) 844-5400
Fax: (248) 844-5404

1435 Randolph, Suite 404
Detroit, MI 48226
Phone: (313) 967-4700
Fax: (313) 967-4707

39293 Plymouth, Suite 102
Livonia, MI 48150
Phone: (734) 293-5200
Fax: (734) 293-5202

www.sda-eng.com
(800) 598-1600



NOTE: UTILITY INFORMATION ON THIS DRAWING MAY BE FROM INFORMATION DISCLOSED TO THIS FIRM BY THE VARIOUS UTILITY COMPANIES, CITY/COUNTY AGENCIES AND OTHER VARIOUS SOURCES. UNDERGROUND UTILITIES WHICH ARE ON PRIVATE PROPERTY ARE USUALLY NOT DELINEATED UPON A UTILITY COMPANY'S PUBLISHED PLANS. THEIR LOCATION, IF SHOWN UPON THIS SURVEY, ARE APPROXIMATED FROM SOUND PAINT MARKS/STAKES, ETC. AS LOCATED BY THIS FIRM FROM SOURCES WHICH ARE UNKNOWN. NO GUARANTEE IS GIVEN AS TO THE COMPLETENESS OR ACCURACY THEREOF.

PRIOR TO CONSTRUCTION, ALL LOCATIONS AND DEPTHS OF EXISTING UTILITIES (IN CONFLICT WITH PROPOSED IMPROVEMENTS) SHALL BE VERIFIED IN THE FIELD. CALL 3 WORKING DAYS PRIOR TO CONSTRUCTION.

COPYRIGHT © 2013 SPALDING DEDECKER ASSOCIATES, INC. THIS DRAWING AND THE SUBJECT MATTER CONTAINED THEREON IS PROPRIETARY AND IS NOT TO BE USED OR REPRODUCED WITHOUT WRITTEN PERMISSION OF SPALDING DEDECKER ASSOCIATES, INC.

CITY OF NORTHVILLE
PAVEMENT MANAGEMENT
PROGRAM


2013 UPDATE

PAVEMENT USE
AREA 12

NO.	DATE	REVISION

DRAFTER J. ENSLEY	DATE 02-13-13
DESIGNER J. ENSLEY	DATE 02-13-13
CHECKED	DATE
PROJECT MANAGER T. SOVEL	BID PLAN DATE
DEPARTMENT MANAGER APPROVAL	DATE

VERIFY SCALES BAR IS ONE INCH ON ORIGINAL DRAWING IF NOT ONE INCH ON THIS SHEET, ADJUST SCALES ACCORDINGLY	
JOB NO. NP11-040	DRAWING NO. NP11040US
SCALE: 1" = 200'	SHEET NO. C1.12

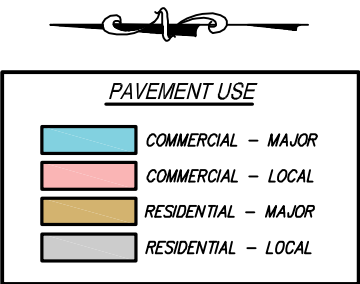

**905 South Blvd. East
Rochester Hills, MI 48307
Phone: (248) 844-5400
Fax: (248) 844-5404**

**1435 Randolph, Suite 404
Detroit, MI 48226
Phone: (313) 967-4700
Fax: (313) 967-4707**

**39293 Plymouth, Suite 102
Livonia, MI 48150
Phone: (734) 293-5200
Fax: (734) 293-5202**

www.sda-eng.com
(800) 598-1600



NOTE: UTILITY INFORMATION ON THIS DRAWING MAY BE FROM INFORMATION DISCLOSED TO THIS FIRM BY THE VARIOUS UTILITY COMPANIES, CITY/COUNTY AGENCIES AND OTHER VARIOUS SOURCES. UNDERGROUND UTILITIES WHICH ARE ON PRIVATE PROPERTY ARE USUALLY NOT DELINEATED UPON A UTILITY COMPANY'S PUBLISHED PLANS. THEIR LOCATION, IF SHOWN UPON THIS SURVEY, ARE APPROXIMATED FROM FOUND PAINT MARKS/STAKES, ETC. AS LOCATED BY THIS FIRM FROM SOURCES WHICH ARE UNKNOWN. NO GUARANTEE IS GIVEN AS TO THE COMPLETENESS OR ACCURACY THEREOF.

PRIOR TO CONSTRUCTION, ALL LOCATIONS AND DEPTHS OF EXISTING UTILITIES (IN CONFLICT WITH PROPOSED IMPROVEMENTS) SHALL BE VERIFIED IN THE FIELD. CALL 3 WORKING DAYS PRIOR TO CONSTRUCTION.

COPYRIGHT © 2013 SPALDING DeDECKER ASSOCIATES, INC.
THIS DRAWING AND THE SUBJECT MATTER CONTAINED
THEREON IS PROPRIETARY AND IS NOT TO BE USED OR
REPRODUCED WITHOUT WRITTEN PERMISSION OF
SPALDING DeDECKER ASSOCIATES, INC.

**CITY OF NORTHVILLE
PAVEMENT MANAGEMENT
PROGRAM**

2013 UPDATE


PAVEMENT USE
AREA 13

NO.	DATE	REVISION

DRAFTER J. ENSLEY		DATE 02-13-13
DESIGNER J. ENSLEY		DATE 02-13-13
CHECKED		DATE
PROJECT MANAGER T. SOVEL		BID PLAN DATE
DEPARTMENT MANAGER APPROVAL		DATE

VERIFY SCALES
BAR IS ONE INCH ON ORIGINAL DRAWING
IF NOT ONE INCH ON THIS SHEET,
ADJUST SCALES ACCORDINGLY.

JOB NO. NP11-040	DRAWING NO. NP11040US
SCALE: 1" = 200'	SHEET NO. C1.13

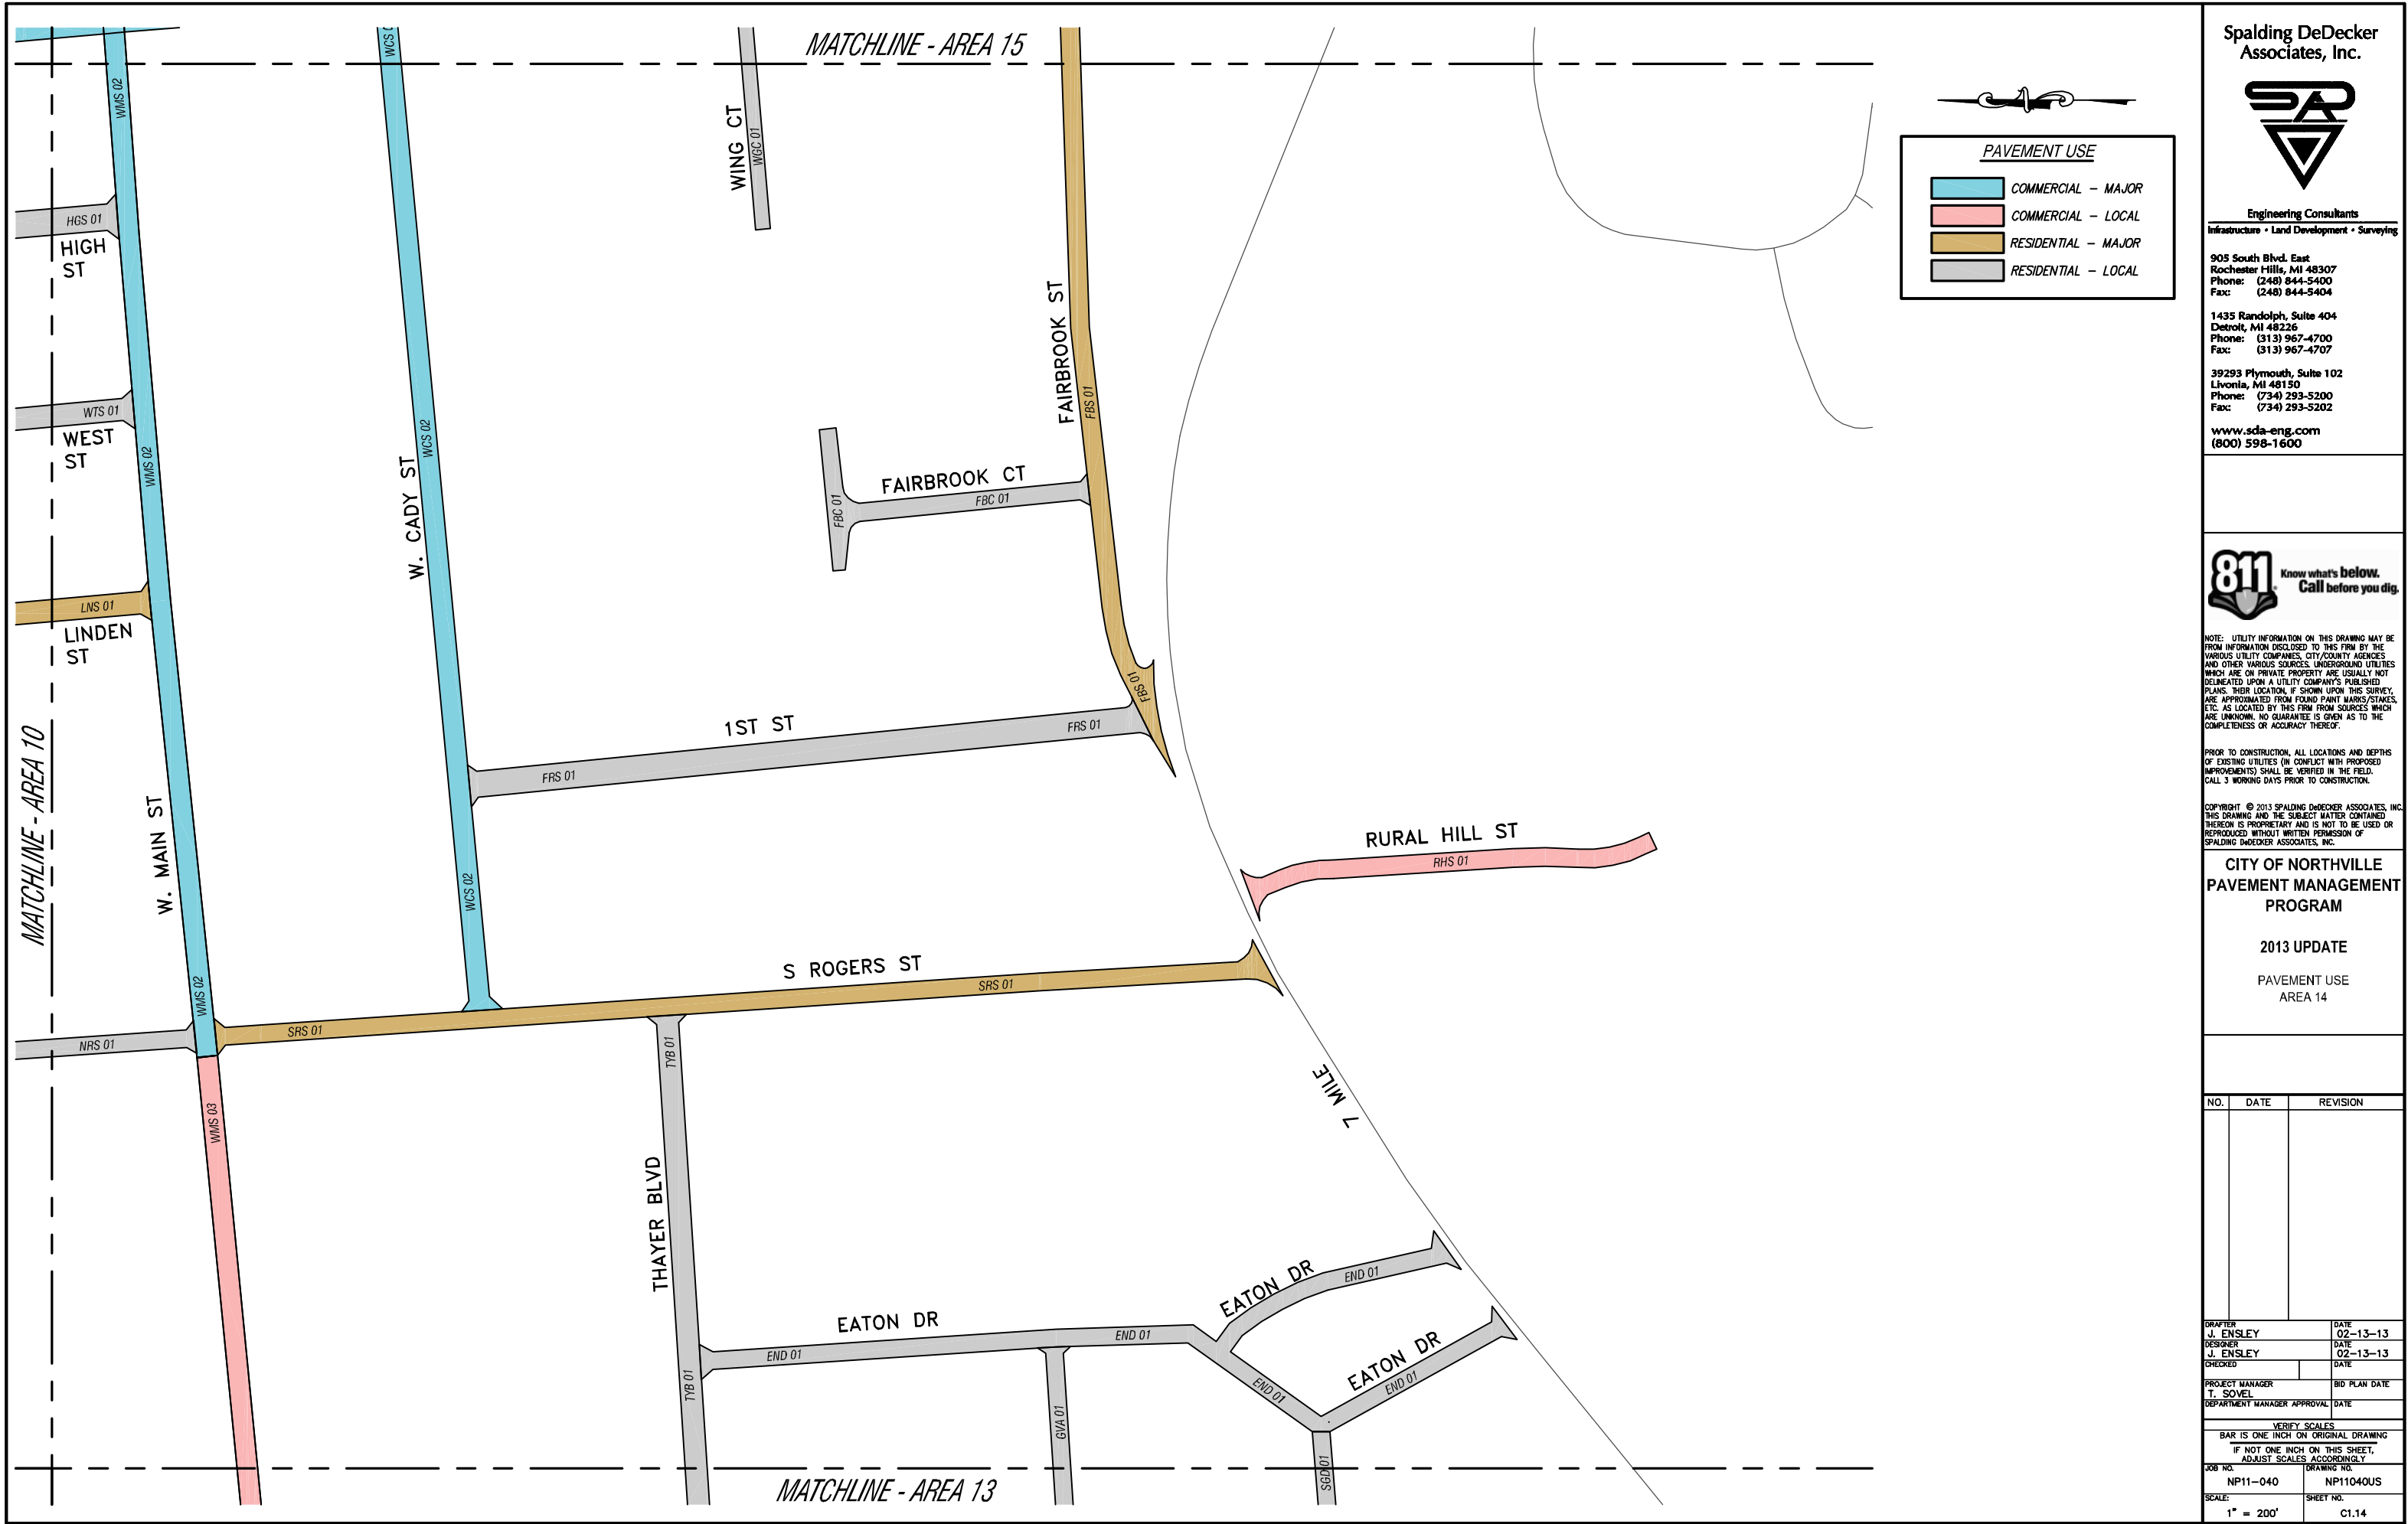

Spalding DeDecker Associates, Inc.



Engineering Consultants
Infrastructure • Land Development • Surveying

905 South Blvd. East
Rochester Hills, MI 48307
Phone: (248) 844-5400
Fax: (248) 844-5404

1435 Randolph, Suite 404
Detroit, MI 48226
Phone: (313) 967-4700
Fax: (313) 967-4707

39293 Plymouth, Suite 102
Livonia, MI 48150
Phone: (734) 293-5200
Fax: (734) 293-5202

www.sda-eng.com
(800) 598-1600



NOTE: UTILITY INFORMATION ON THIS DRAWING MAY BE FROM INFORMATION DISCLOSED TO THIS FIRM BY THE VARIOUS UTILITY COMPANIES, CITY/COUNTY AGENCIES AND OTHER VARIOUS SOURCES. UNDERGROUND UTILITIES WHICH ARE ON PRIVATE PROPERTY ARE USUALLY NOT DELINEATED UPON A UTILITY COMPANY'S PUBLISHED PLANS. THEIR LOCATION, IF SHOWN UPON THIS SURVEY, ARE APPROXIMATED FROM FOUND PAINT MARKS/STAKES, ETC. AS LOCATED BY THIS FIRM FROM SOURCES WHICH ARE UNKNOWN. NO GUARANTEE IS GIVEN AS TO THE COMPLETENESS OR ACCURACY THEREOF.

PRIOR TO CONSTRUCTION, ALL LOCATIONS AND DEPTHS OF EXISTING UTILITIES (IN CONFLICT WITH PROPOSED IMPROVEMENTS) SHALL BE VERIFIED IN THE FIELD. CALL 3 WORKING DAYS PRIOR TO CONSTRUCTION.

COPYRIGHT © 2013 SPALDING DEDUCKER ASSOCIATES, INC. THIS DRAWING AND THE SUBJECT MATTER CONTAINED THEREON IS PROPRIETARY AND IS NOT TO BE USED OR REPRODUCED WITHOUT WRITTEN PERMISSION OF SPALDING DEDUCKER ASSOCIATES, INC.


**CITY OF NORTHVILLE
PAVEMENT MANAGEMENT
PROGRAM**

2013 UPDATE

PAVEMENT USE
AREA 14

NO.	DATE	REVISION

DRAFTER J. ENSLEY	DATE 02-13-13
DESIGNER J. ENSLEY	DATE 02-13-13
CHECKED	DATE
PROJECT MANAGER T. SOVEL	BID PLAN DATE
DEPARTMENT MANAGER APPROVAL	DATE
VERIFY SCALES BAR IS ONE INCH ON ORIGINAL DRAWING IF NOT ONE INCH ON THIS SHEET, ADJUST SCALES ACCORDINGLY	
JOB NO. NP11-040	DRAWING NO. NP11040US
SCALE: 1" = 200'	SHEET NO. C1.14

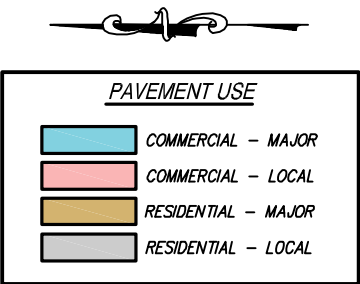

www.sda-eng.com
(800) 598-1600



PRIOR TO CONSTRUCTION, ALL LOCATIONS AND DEPTHS OF EXISTING UTILITIES (IN CONFLICT WITH PROPOSED IMPROVEMENTS) SHALL BE VERIFIED IN THE FIELD. CALL 3 WORKING DAYS PRIOR TO CONSTRUCTION.

COPYRIGHT © 2013 SPALDING DeDECKER ASSOCIATES, INC.
THIS DRAWING AND THE SUBJECT MATTER CONTAINED
THEREON IS PROPRIETARY AND IS NOT TO BE USED OR
REPRODUCED WITHOUT WRITTEN PERMISSION OF
SPALDING DeDECKER ASSOCIATES, INC.

PAVEMENT USE
AREA 16

NO.	DATE	REVISION

DRAFTER J. ENSLEY		DATE 02-13-13
DESIGNER J. ENSLEY		DATE 02-13-13
CHECKED		DATE
PROJECT MANAGER T. SOVEL		BID PLAN DATE
DEPARTMENT MANAGER APPROVAL		DATE

<p align="center">VERIFY SCALES</p> <p align="center">BAR IS ONE INCH ON ORIGINAL DRAWING</p> <p align="center">IF NOT ONE INCH ON THIS SHEET, ADJUST SCALES ACCORDINGLY</p>	
<p>JOB NO.</p> <p align="center">NP11-040</p>	<p>DRAWING NO.</p> <p align="center">NP11040US</p>
<p>SCALE:</p> <p align="center">1" = 200'</p>	<p>SHEET NO.</p> <p align="center">C1.16</p>